

STOCKWELL

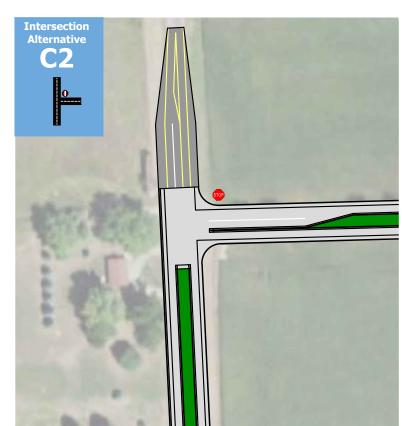

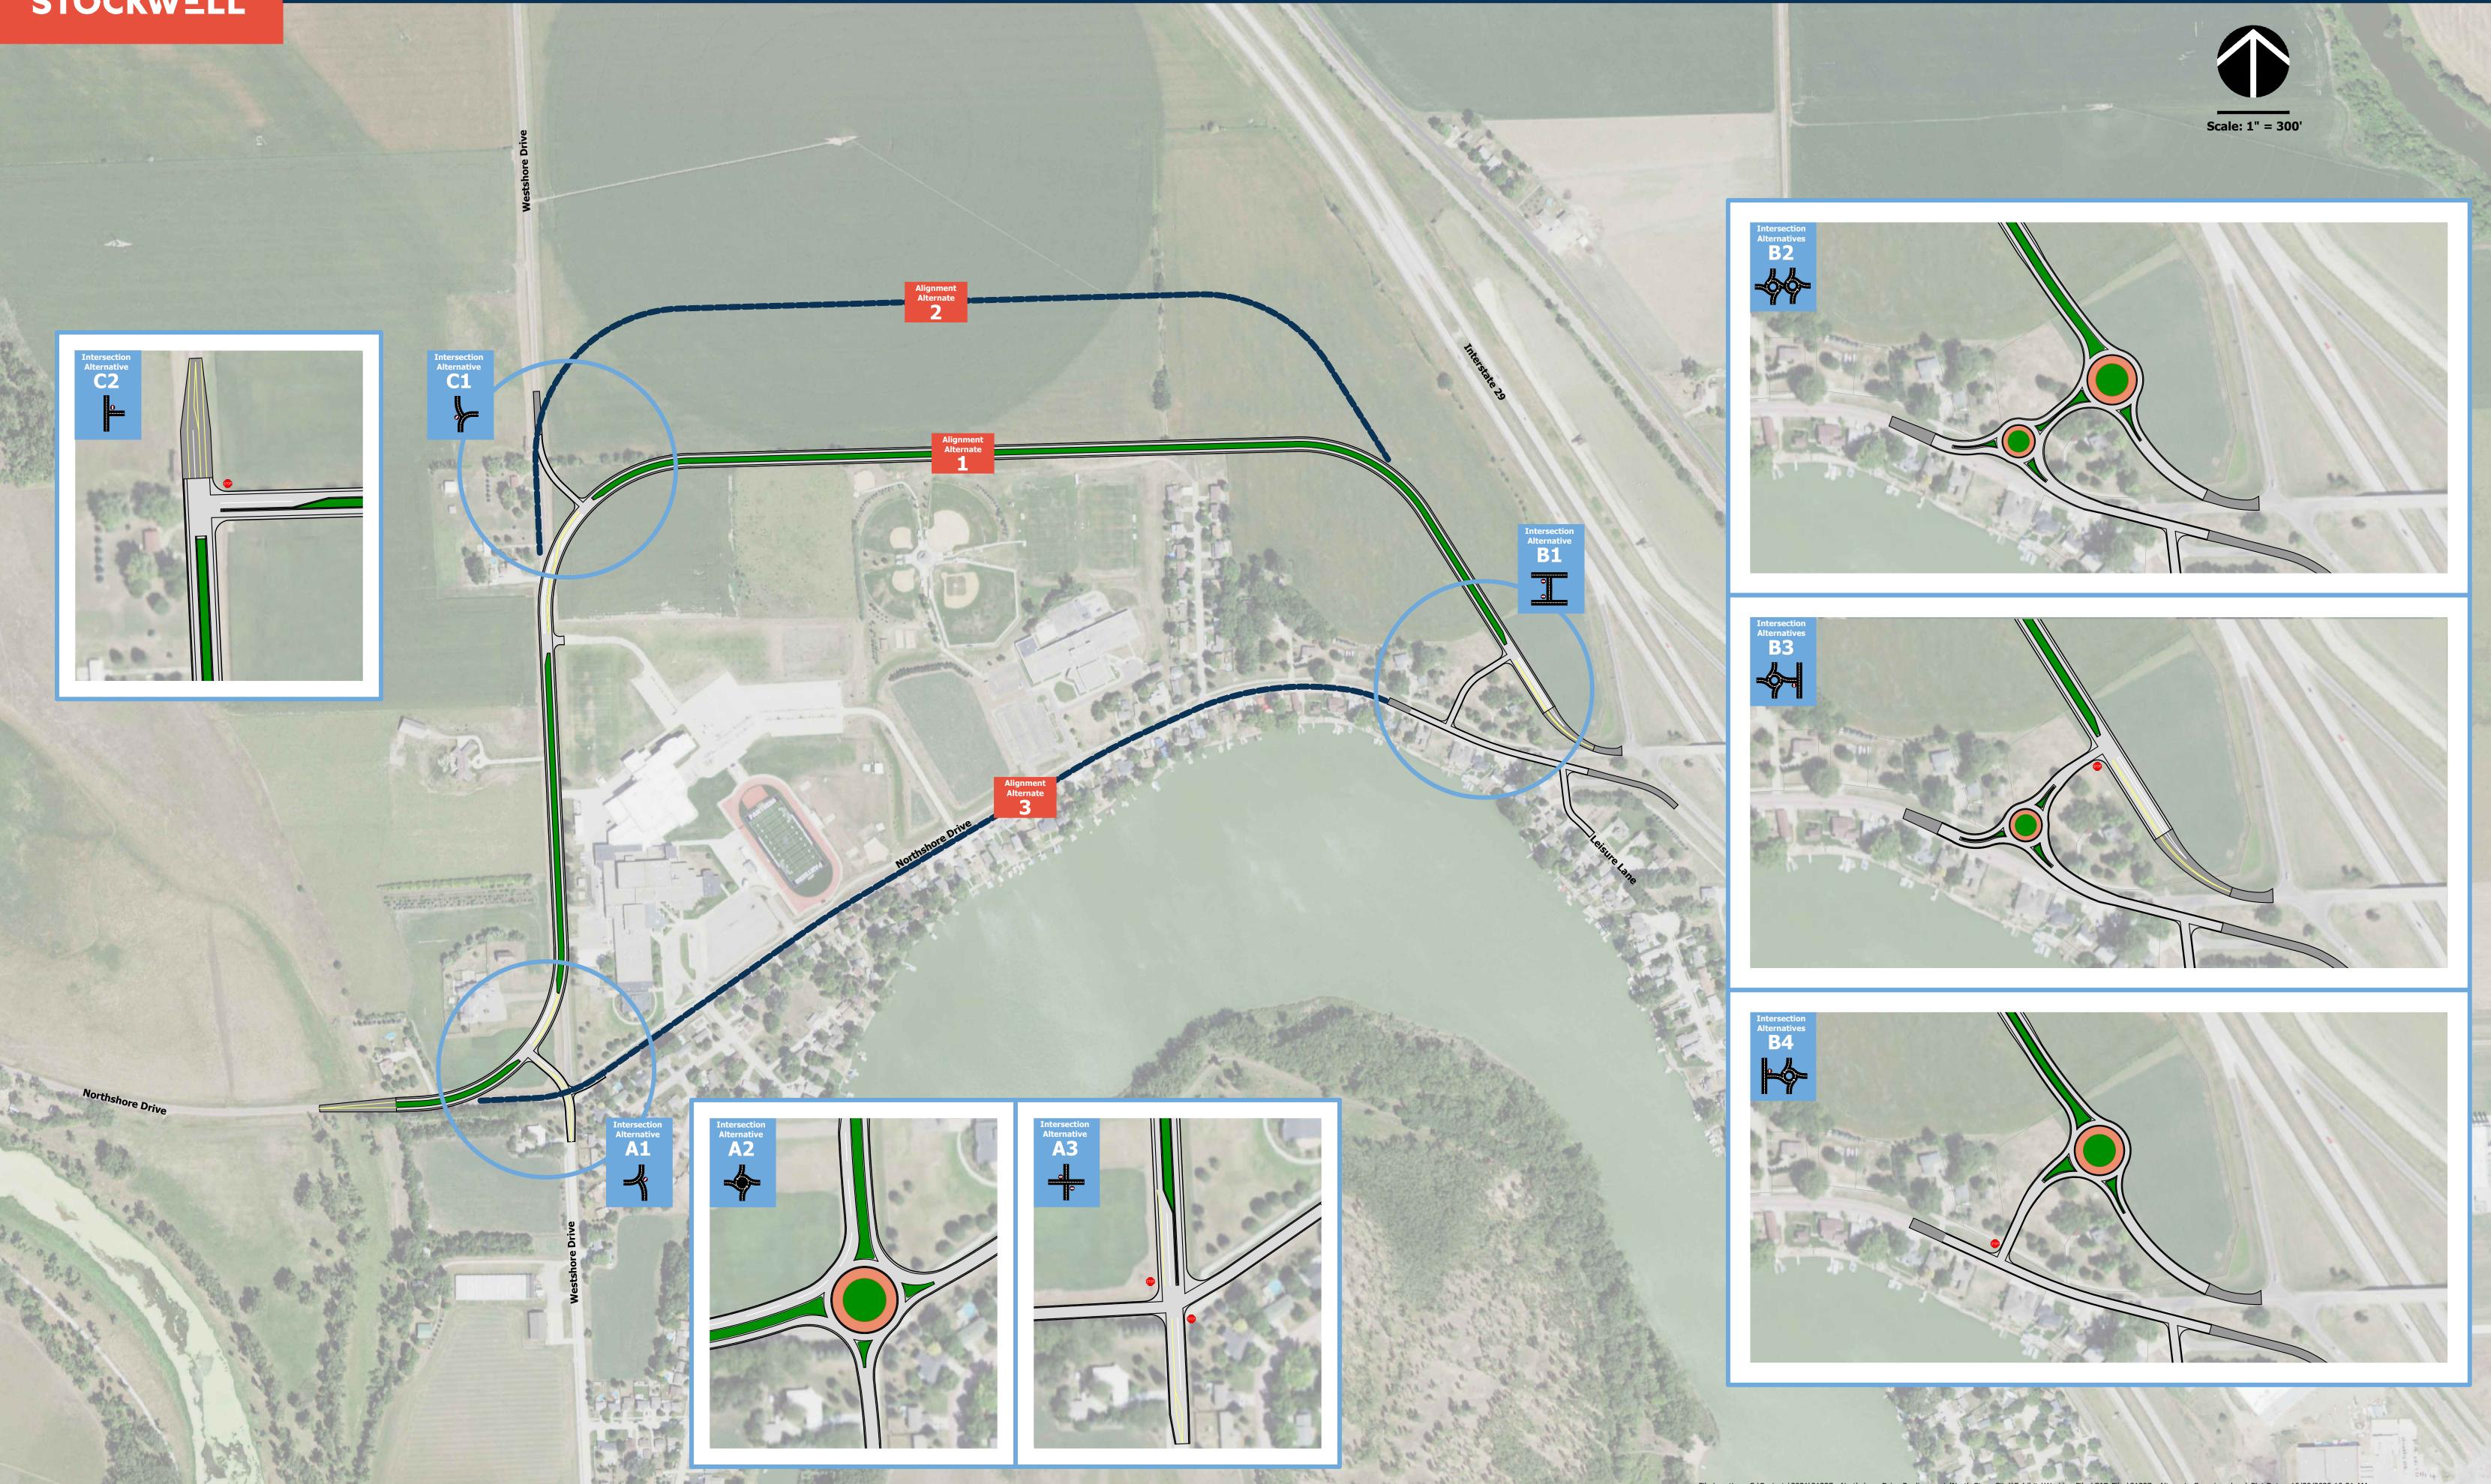

Alternate Overview Northshore Bypass



File Location: S:\Projects\2021\21227 - Northshore Drive Realignment (North Sioux City)\Exhibits\Working Files\CAD Files\21227 - Alternate Overview.dwg \ Plot Date: 10/30/2023 10:21 AM







